

TERRITORY OF HAWAII.
Court of Land Registration.

Map and description with Petition No. 33, Bathsheba M. Allen, applicant, Filed Dec 29, 1904.

Land in Pohakaa, Kalihi, Oahu, being a portion of Apana 2, of Land Commission Award 7175 to Kapule.

Beginning on the northeast boundary line of Pohakaa, Grant 3404 to A. Rosa, at a + cut in a rock in the roots of an old hau tree on the north edge of the main Kalihi stream, said point bearing by true azimuth $170^{\circ} 00'$ and being distant 19.5 ft. from an iron pipe on a rocky islet in the stream marking the original east corner of Grant 3404 to A. Rosa, and its coordinates referred to Kamanaiki Triangulation Station being North 3429 ft. and East 2217 ft.; the boundary runs by true azimuths as follows:

1. $170^{\circ} 00'$, 250 feet.
2. $33^{\circ} 00'$, 217.8 ".
3. $355^{\circ} 00'$, 217.8 ", to the north edge of the stream.
4. $223^{\circ} 05'$, 210 ", along the north edge of the Kalihi stream to the initial point.

Area = 0.80 acres.

Honolulu, Dec 23, 1904.

Arthur C. Alexander
Surveyor.

Petition No. 33

I hereby certify that the map and description hereon are correct.

Honolulu, Jan 9, 1905.

Arthur C. Alexander
Court Surveyor.

William Saridge

POHAKAA

Grant 3404
to A. Rosa

S.C. Allen Trust Est.

KEKUAPALAU
L.C.A. 6450, Ap. 9,
to Kaunuhua
S.W. Kamohoalii


L.C.A. 7175, Ap. 2, to Kapule.

Estate of S. K. Kane

Mrs. Bathsheba M. Allen
0.80 Acres.

L.C.A. 1049, Ap. 2, to
Keawepoepoe

W. W. Wright

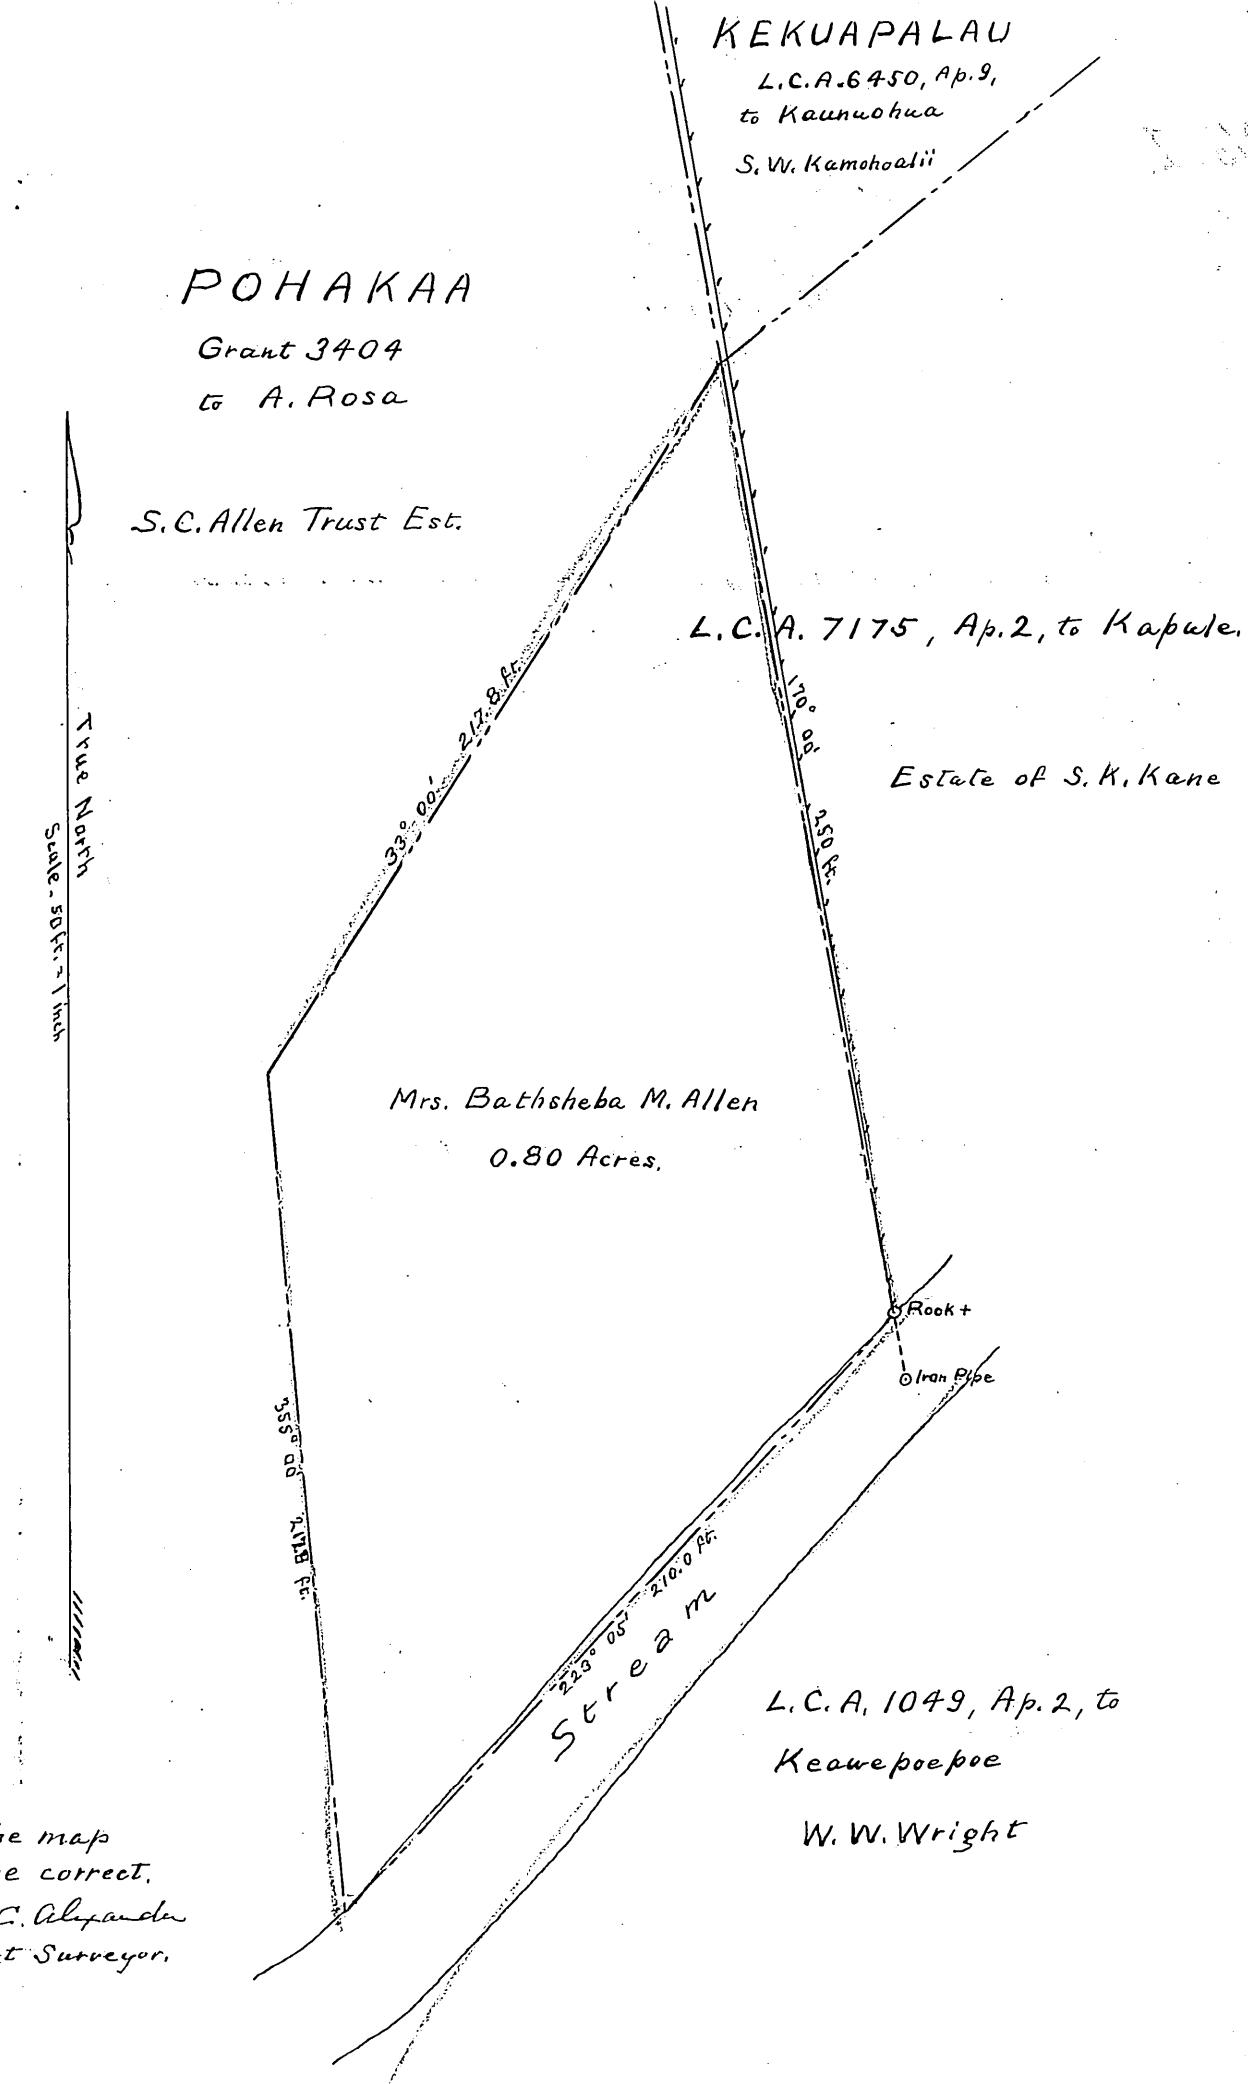

33